



NAVIN'S

Hanging Gardens

 **Arcot Road,
Valasaravakkam**




Live in or Love in


Presenting our latest masterpiece, **Navin's Hanging Gardens**. With homes that are made to embrace you in a cocoon of warmth and love, these are homes where you not just live in but fall in love with too.

We derive our inspiration from **The Hanging Gardens of Babylon**, one of the wonders of the ancient world. Built for kings, it was a wonder that people came to see from far and wide. With its opulent terraces to the rare flora, it was the gem of the Babylonians. Navin's Hanging Gardens in comparison is the next wonder of Chennai, a place that will be the envy of many but home only to a few.

This iconic project is located right on Arcot road, amidst the posh embrace of Chennai's Tinsel Town, Valasaravakkam. Immaculately designed 107 homes in **2 & 3 BHK** configurations across **13 floors** lets you experience the magic of nature blended into your homes with the masterful craftsmanship of Navin's.

**Welcome to Chennai's newest wonder,
Navin's Hanging Gardens**

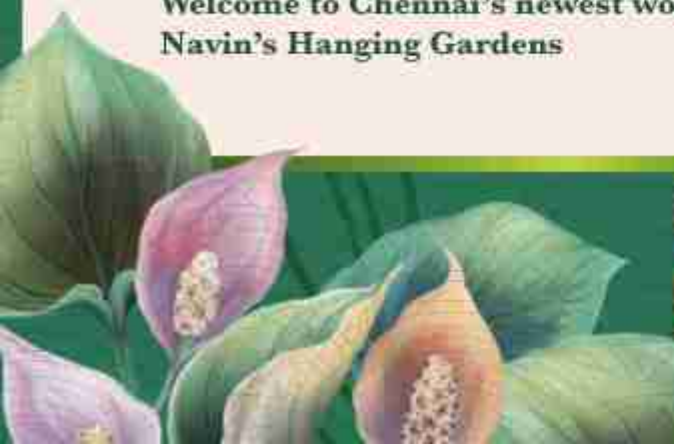

The page features decorative floral elements in the corners. In the top right, there is a pink flower with green leaves. In the bottom left, there are pink flowers and green leaves. The background is a light beige color with a subtle, repeating pattern of stylized, overlapping circles or ripples.

What exquisite floral experience are you in the mood for today?

Each day at Navin's Hanging Gardens is a new day, a new experience and a new memory created.

Be it the exquisite bamboo garden or the wondrous tropical garden or the hopscotch garden to let out the little child in you, we have a unique experience for everyone.

Each of the nine terraces in the complex is uniquely landscaped to create its own identity with a complete ecosystem fitting unto itself.

Explore these themed gardens with your family, creating memories for a lifetime and for generations to come.



Frangipani Court

Rejoice yourself as you walk past the fragrant Frangipani flowers, believed to be excellent mood enhancers and stress relievers. The Frangipani flowers have been closely associated with life, rebirth and peace by the ancient kings of Babylon. As you stroll your stresses away while giving life to relaxation, new memories and discovering new joys of life with your family.





Hopscotch Court

Remember the days when you used to play Hopscotch? Here's your chance to re-live your childhood memories & recreate new ones with the game of hopscotch at the Hopscotch garden.

This traditional Indian game is believed to bring flexibility to the body while being an active form of exercise. This garden with tropical flora adds beauty to the spot.





Bamboo Court

Rejuvenate yourself after a tough day at work by taking a walk along the scenic Bamboo Court.

Surrounded by tall, lush bamboo trees, known for their high oxygen emanating properties, revitalise yourself with a dose of nature.





Play Area

Let your children indulge themselves in a serene & safe environment nurturing their inner curiosity & playfulness.

With the best in class equipment, your child will fall in love with this garden.



Grand Lawn

Unwind & relax at the Grand Lawn.

The centre of all terraces, this lawn is the perfect place for a weekend brunch or an impromptu meeting or just to enjoy the cool breeze & marvel at the beautiful landscape.





Palm Court

Palm trees were considered to be the symbols of royalty. These large leaved flora are a sight to behold and are believed to have purifying properties. Take a stroll amidst the royal palms and feel the freshness within.



Fragrance Court

Imagine yourself walking through a garden of colourful flowers, with their rich scents wafting through the air, filling your mind and soul.

An experience unforgettable and forever cherished. This court filled with plants and flowers known for their fragrances, will be a journey through aromaland.



An aerial view of a modern building's courtyard. The courtyard features a green roof with various plants and a walkway. The building has a white facade and a dark, slatted railing. The sky is a clear, light blue. In the bottom right corner, there is a green graphic overlay with white text and a close-up of pink and white flowers.

Medicinal Court

Have you ever considered that plants have medicinal properties, some can purify the air while some can be stress relievers.

At the Medicinal Court, you can experience the fabulousness of nature as you are surrounded by life giving medicinal plants from around the country.

Touch, breathe and immerse yourself in a therapeutic experience as you make your way through the many plants at the Medicinal Court.



Tropical Court

Walk the path of kings and emperors along the lavish Tropical Court. It is believed that early kings of Babylon used to visit the Hanging Gardens and enjoy the views of the tropical garden terraces. Now, it's your turn to sit in the cool breeze as the plants wave, welcoming the royalty, you!





NEW
Hanging
Gardens





Clubhouse

After an indulgence in nature, experience our wide array of luxurious amenities at the two level opulent clubhouse. Relax in the Multipurpose Hall overlooking the children's play area, ensuring their safety.



Gymnasium

Rejuvenate your mind and body at the state of the art gym. After a refreshing walk around the scenic experience of the thematic gardens, break a sweat with exercises to make the best of your body. With trainers to help you with your exercises, make everyday a healthy one at the gym.



Location

Navin's Hanging Gardens is on Arcot Road, in Chennai's tinsel town, Valasaravakkam, with its first of its kind terrace gardens, a place of serenity in the heart of the city's buzz. Navin's Hanging Gardens is a home meant to cherish you; your dreams, aspirations and successes.

With every necessity at reach and located just a hop from the proposed Valsarvakkam Metro Station, it also gives you the privacy you need to settle down with your family, safe and protected.

Navin's Hanging Gardens is nestled in such a way that more than just a prestigious address, this will be where your heart feels at home and where your children will build their own happy memories. Afterall, this is the dream home that will cherish you.



Locational Advantage

Schools

- Arise 'n' Shine International Pre School - 240 m
- Pon Vidyashram Group of CBSE Schools - 1.8 km
- PSBB School - 3.4 km
- Chinnmaya Vidyalaya - 3.9 km

Colleges

- SRM Easwari Engineering College - 2.2 km
- Meerakshi College of Engineering - 2.3 km
- Avichi College of Arts & Science - 2.6 km

Entertainment


- Chandra Metro Mall - 1.8 km
- Forum Vijaya Mall - 3.9 km
- VR Chennai - 6.2 km

Restaurants

- New Andhra Meals Hotel - 450 m
- Hot & Tasty - 850 m
- Grand Sweets & Snacks - 1.3 km
- Sangeetha's Desi Mané - 1.3 km
- Hotel Saravana Bhavan - 1.6 km

Hospitals

- MIOT - 3.4 km
- Vijaya Hospital - 3.8 km
- SIMS Hospital - 4.4 km

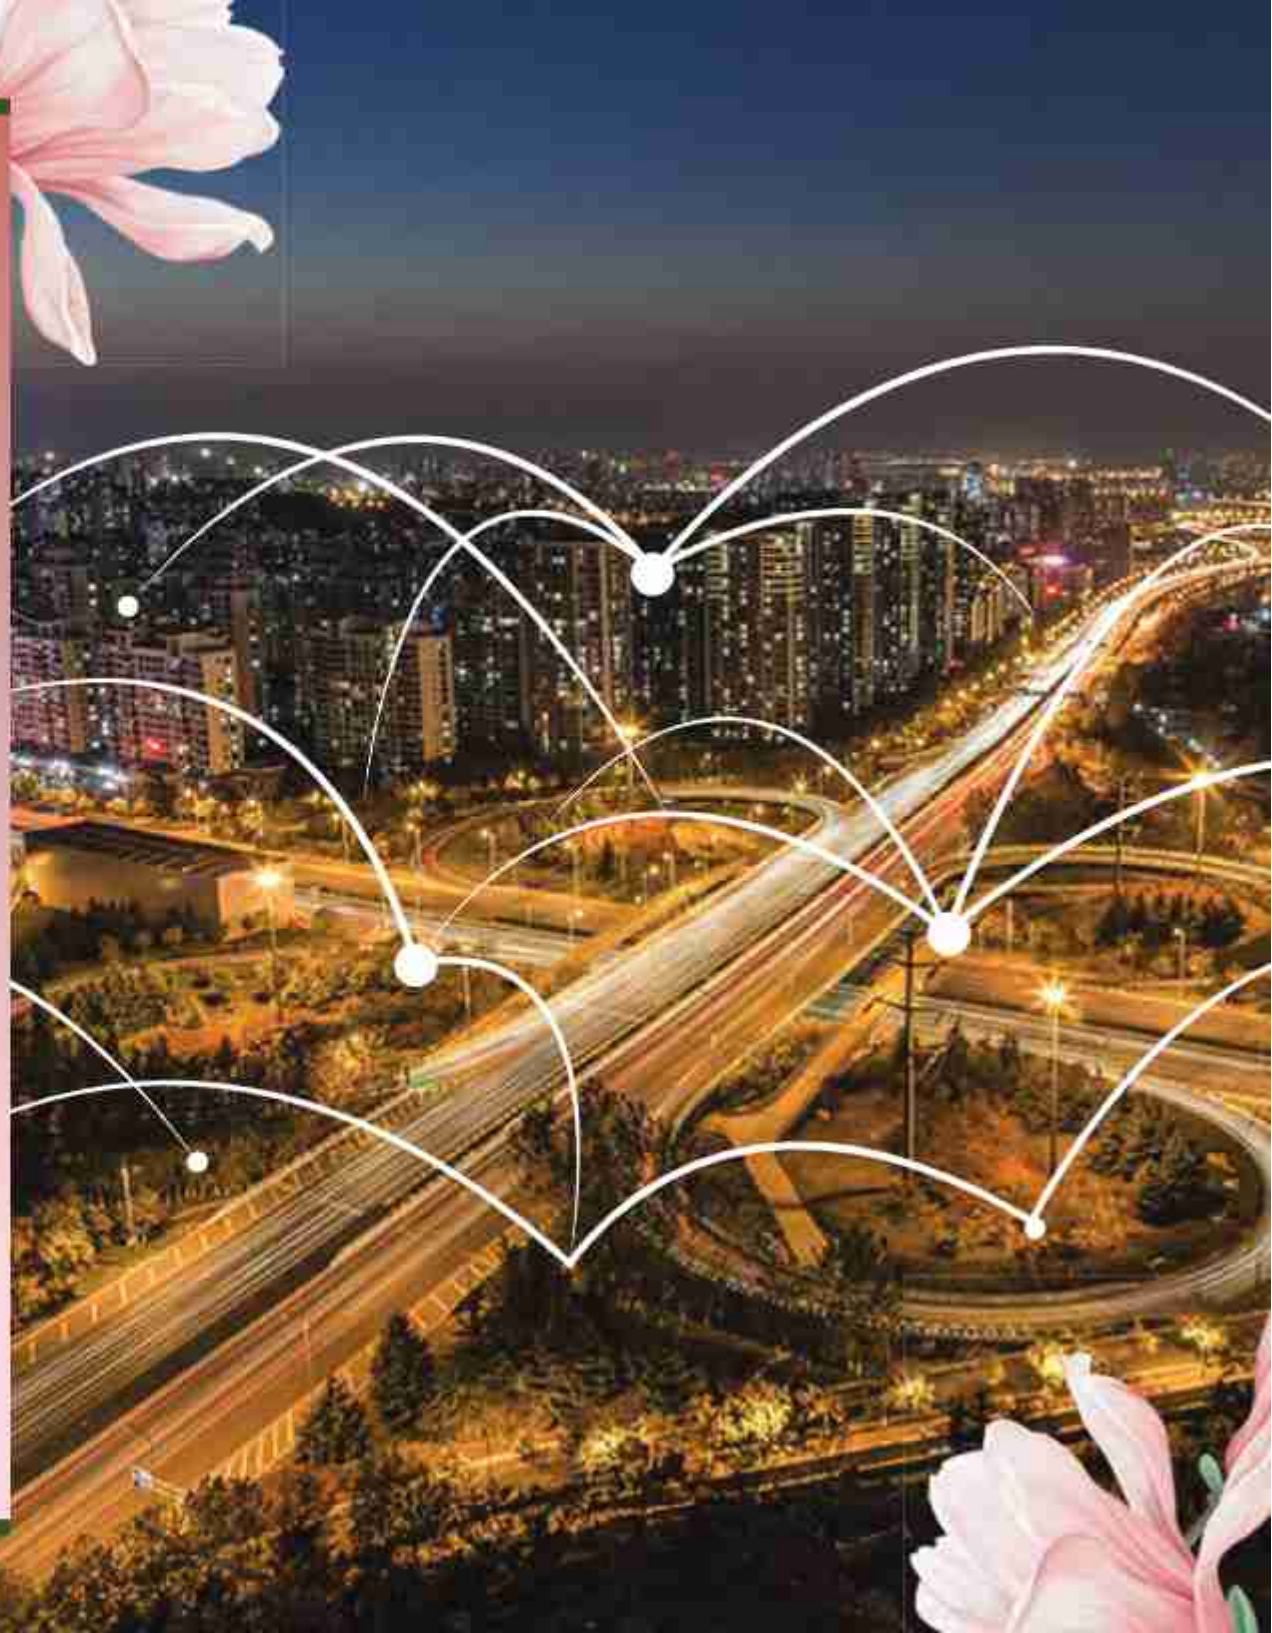

Specifications

At Navin's, every inch is built with care and love in mind. Love that would spread beneath the walls to your hearts as you create memories and define your lives with your loved ones.

It is as they say, God is in the specifications!

Structure

RCC Framed structure conforming to Seismic Zone 3 Regulations

Walls

Aerated blocks in cement mortar

Doors

Elegant looking teak wood framed Main door with designer door shutters

Bedroom doors with good quality wood frame with skin type shutters

Toilet doors with good quality wood frame with skin type shutters

Windows

Good quality UPVC windows

Kitchen

Polished granite platform with stainless steel sink with drainboard abd 2'0" ht. ceramic tiles dadoing above counter

Flooring

Premium range vitrified flooring

Electricity

3 phase electrical power supply with concealed FRLS copper wiring and circuit breakers

AC points in living, dining and all bedrooms

Modular switches

Finishing

Internal walls and ceiling are finished with putty and Navin's oyster white colour emulsion paint.

Outer walls are finished with premium anti-fungal emulsion paint

Water supply arrangements

Bore well/ open well for tapping ground water - sump to store water


















Lifts

3nos. of 2*10 passenger and 1*15 passenger - SS lifts of reputed make





Toilets

Ceramic tile flooring and wall dadoing upto 7' ht. with good quality sanitary and Cp fittings

Features


-  Covered/ open car park for each flat
-  CCTV with security cameras
-  Security intercom
-  Rainwater harvesting
-  Strict adherence to approved plan
-  Grand lobby
-  Green building certified
-  Acoustically insulated standby generator back-up for lights, fans & select electrical points in the house and common areas
-  All flats prewired for telephone, TV-DTH, Internet / Data service
-  Air conditioned gym, Yoga, Multipurpose hall and indoor games with chess, carrom, etc.
-  Durable & elegant pavers for parking and driveway
-  Solar power for common areas
-  Servants/ drivers toilet
-  Self cleansing garbage chute
-  Drying yard
-  Children's play area
-  Name directory in the entrance lobby
-  Tall windows

Optional Upgrades

-  Digital lock for main door
-  Home automation
-  False ceiling
-  Shower partitions

Note:

Some optional upgrades require intimation and purchase in early stages of construction & it may not be possible to meet the upgrade request if Navin's Technical team feels so.

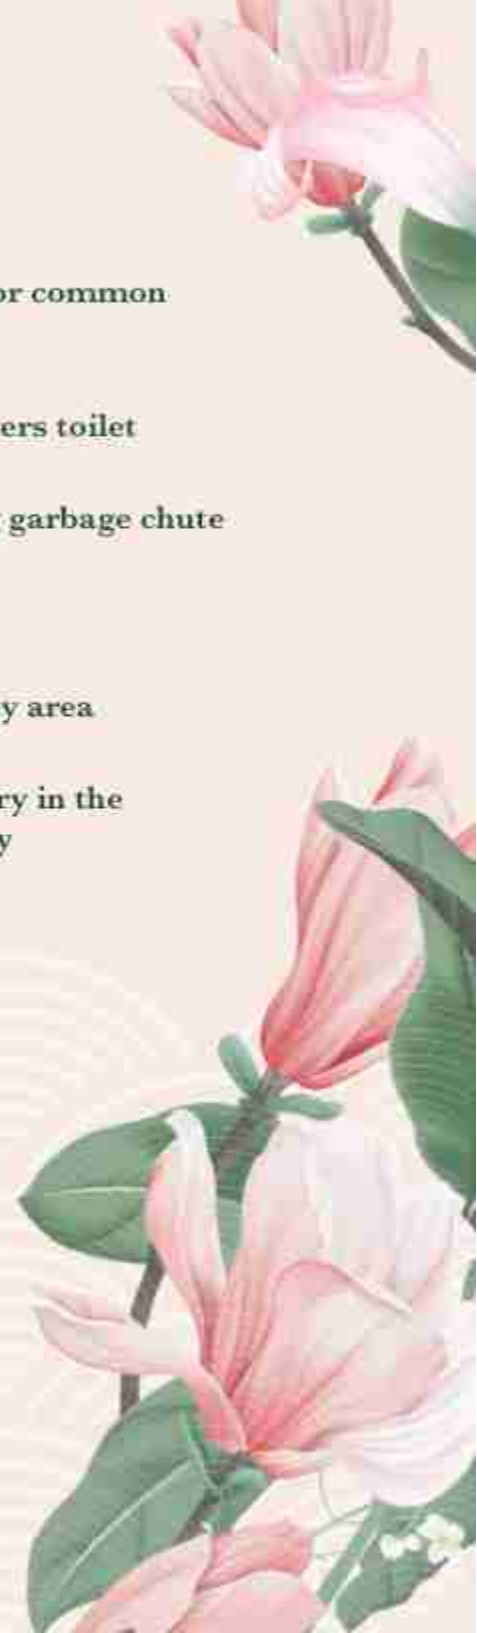

**Entrance to
Navin's Hanging Gardens**



N




Site Plan

Schematic Section Floor Plan



**For terrace reference only*

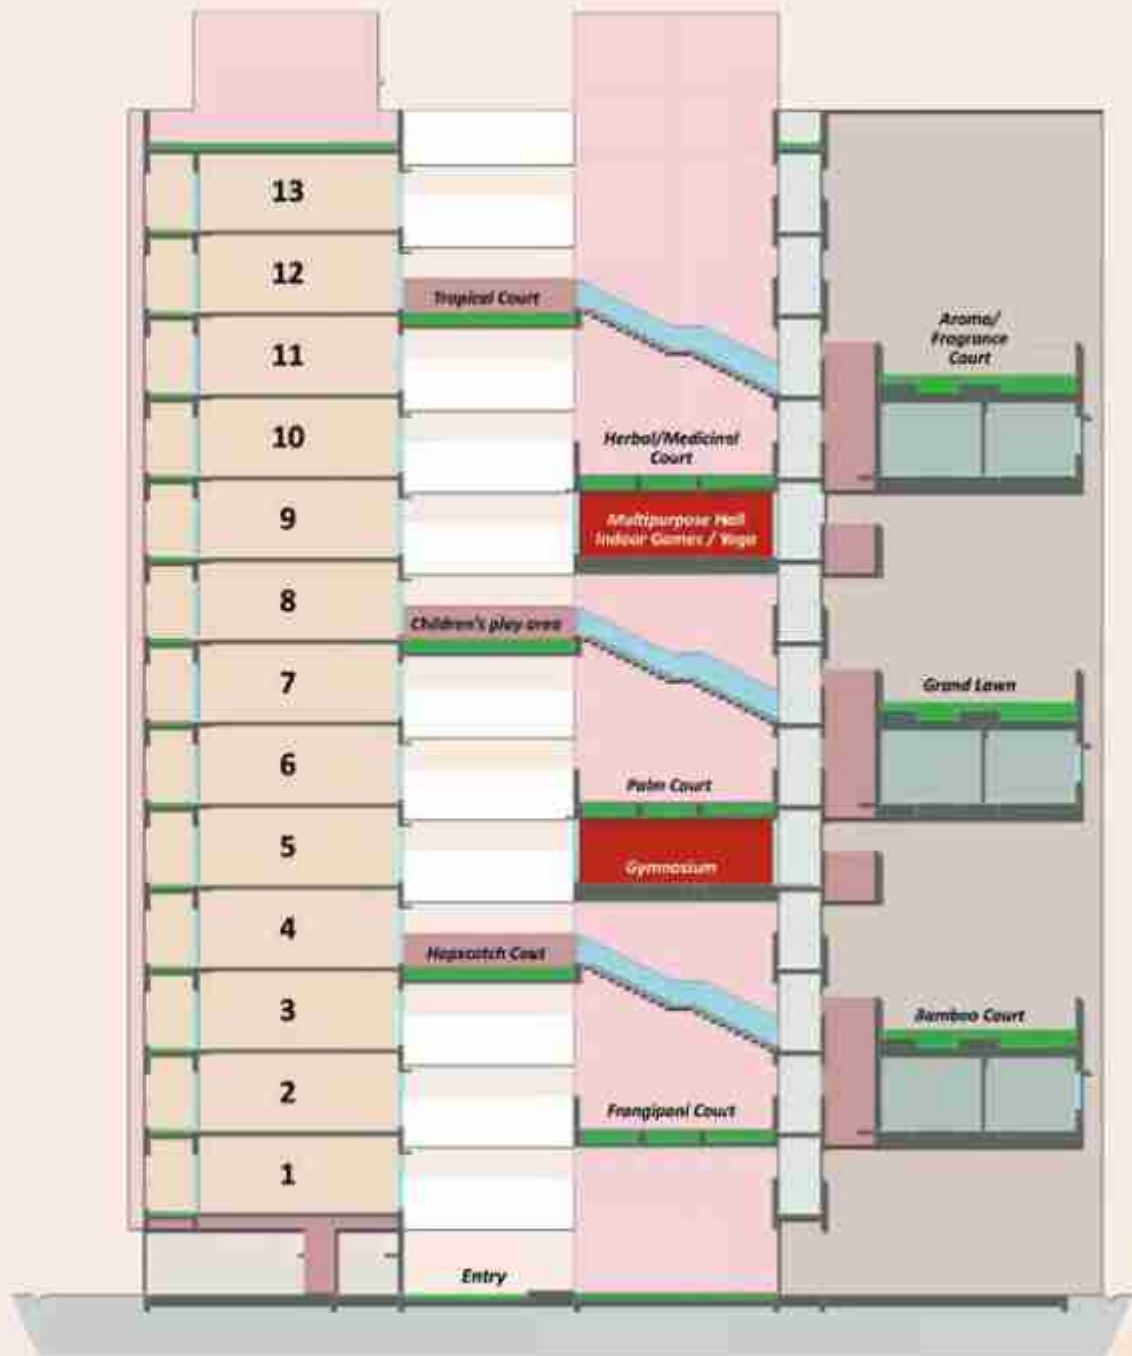

Area Statement

Floors	Description	Unit Plinth Area in Sq.ft	Common Area in Sq.ft	Super Built Up Area in Sq.ft	Carpet Area in Sq.ft		
					RERA Carpet Area	Exclusive Balcony Area	Total
1 st , 3 rd , 4 th , 7 th , 8 th , 11 th , 12 th & 13 th floors	F1	1174	466	1640	1024	54	1078
	F2	821	326	1147	711	35	746
	F3	832	330	1162	726	35	761
	F4	1164	462	1626	1023	32	1055
	F6	815	324	1139	695	35	730
	F7	1188	472	1660	1020	71	1091
	F8	1083	430	1513	951	36	987
	F9	820	326	1146	707	35	742
2 nd , 6 th & 10 th floors	F1	1174	466	1640	1024	54	1078
	F2	821	326	1147	711	35	746
	F3	832	330	1162	726	35	761
	F4	1156	459	1615	1023	32	1055
	F5	821	326	1147	713	35	748
	F6	805	320	1125	695	35	730
	F7	1188	472	1660	1020	71	1091
	F8	1083	430	1513	951	36	987
	F9	820	326	1146	707	35	742
5 th & 9 th floors	F1	1174	466	1640	1024	54	1078
	F2	821	326	1147	711	35	746
	F3	832	330	1162	726	35	761
	F4	1164	462	1626	1023	32	1055
	F6	815	324	1139	695	35	730
	F7	1188	472	1660	1020	71	1091
	F8	1083	430	1513	951	36	987
	F9	811	322	1133	707	35	742



2nd, 6th & 10th
floor plan



3rd, 7th & 11th
floor plan



5th & 9th floor plan

Please note: The floor plans for 5th and 9th floors are identical, only the amenities change



13th floor plan

Unit Plan



Unit Plan



Unit Plan





NAVIN'S
Kumara Kottam

SIMS
Hospital

Sri
Ramachandra
Hospital

Greater
Chennai
Corporation
Zonal Office

Shell

Proposed
Vasavaavakkam
Metro station

Vadapalani
Bus Stand

Forum
Vijaya Mall

Vadapalani
Metro station

Vadapalani
Temple

Naidu
Hall

Proposed
Porur
Metro station

IndusInd
Bank

Kesavarthini

La Chatelaine
Junior College

Aavin
Junction

AVM Studio

Vadapalani
Junction

Porur
Junction

Anna Salai

Bharathi Salai

Thiruvalluvar Salai

Saravana
Stores

Shell

Ramapuram

SRM Easwari
Engineering
College

Ashok
Pillar

Ashok Nagar
Metro station

Mount Poonamallee Road

DLF

L&T

MIOT
International
Hospital

Hilton

Ekkattuthangal
Metro station

NAVIN'S
Jayaram
Gardens

Kathipara
Bridge



← To Airport

Alandur
Metro station

Guindy →

*Map not to scale

Payment Schedule

On Booking	10%
Within 30 days of booking	85%
Before handing over	5%

Other Charges:

- Registration charges
- Legal fees, documentation charges and incidental expenses
- GST
- Infrastructure/ amenities fees
- Solar panel charges
- Maintenance charges
- Miscellaneous expenses
- Service connection charges, fees, deposits and incidental expenses for electricity, water supply & drainage connection
- Govt. fee and incidentals
- Corpus fund

Promoter: Navin Housing & Properties Pvt. Ltd.



**Night view
Navin's Hanging Gardens**

Upgrade to a Green Building Lifestyle

Shift to environment friendly homes that come with:



Generous amount of lighting and ventilation



Solar power for common areas



Low VOC paint



Usage of roof tiles on terrace reduces the use of air conditioners & electricity consumption



Enhanced indoor air quality



Green parking facility



Water efficient plumbing fixtures



Energy performance with usage of BEE 4 star rated pumps & motors & energy efficient lifts

About Navin's

We at Navin's believe that building homes is an art, and an exercise of intellect, careful precision, and passion. We have driven ourselves tirelessly, since 1989, to achieve the culmination of architectural brilliance and highest value-for-price in our projects.

With a customer centric approach, the Navin's brand is built on strong foundations of excellence in quality, trust, clean business ethics and transparency, earning home buyers' trust over the last 3 decades.

Every Navin's project goes through 1275 quality checks to ensure impeccable quality in every project we undertake. We bring to the table, clear titles, excellent locations, perfect constructions, strict adherence to rules and regulations, care for customer needs, and above all, ethical business practices.

Navin's - For those who will not settle for something cheap



125+
projects



3400+
happy families



60+
awards

Few of our Awards & Accolades

2021

- CIDC Viswakarma Award for Best Construction award – Navin's Starwood Towers 2.0
- Best HR Practices by Federation of Indian Chambers of Commerce & Industry (FICCI) Tamil Nadu State Council



2019

- IGBC National Green Champion Award
- ET Now Real Estate Award – Most Trusted Developer of the year, Most Innovative Marketing campaign of the year – Navin's Starwood Towers
- Smart Residential project of the year, Premium Residential project of the year - Navin's Starwood Towers
- CIDC Viswakarma Award for Best Construction Project - Navin's Whiteberry



2018

- BIG-FM Big Chennai Pride Award - Best Builder of the Year

2016

- CIDC Viswakarma Award for - Best Construction Project - Navin's Hillview Avenue
- Best Professionally Managed Company (Turnover Rs. 100-500 crore)

2015

- CIDC Viswakarma Award for - Best Construction Project - Navin's Starwood Towers
- NDTV Property Awards 2015 - Best Budget Housing – Tier 1 cities - Navin's Springfield

Navin's Starwood Towers conferred with Empowering India Award

Navin's Starwood Towers was conferred with the Best of Empowering India Award 2015. The award was conferred to Navin's Starwood Towers as the best project in LIC category - Tamil Nadu, presenting a housing project of an award level to lower levels. G. R. Suresh, Managing Director - Navin's said, "The property is an excellent and sustainable affordable project in the city and Navin's 2015 award category is, what we consider and it, there was a lot of thought to offer features and amenities beyond customer expectations, ahead of time." The Vice-Chairman of the Awards, Sri. Suresh, said that the award is an honor to Navin's and its commitment to social responsibility and contribution to the growth of housing sector in the country by technology, innovation and sustainable initiatives and implementation of various social programs for OMC, L1 & MNC workers of the project.

Kalavandana, CEO-Navin's, receiving winning trophy from Member (Hon'ble) Suresh Puri



NAVIN'S
The Home Makers Who Care

For Bookings, contact
☎ **+91 8870 065 065**

Promoter: Navin Housing & Properties Pvt. Ltd.

Site Address: #142, Arcot Road, Valasaravakkam, Chennai.

Office Address: NAVIN'S Triumph - South Block, No. 802 & 804, Anna Salai,
Nandanam, Chennai - 35

sales@navins.in | navins.in

RERA No: TN/29/Building/318/2021 | www.rera.tn.gov.in

This brochure is purely conceptual and not a legal document.
The company reserves the right to change, modify any contents herein at its discretion, without prior notice.